


	Fiber POP		Drilling Drop
	NVT		Drilling HDD
	Garden Trench		Muffe Kabel RA
	Drilling		Muffe Bundle RD
	Trenching		End Bundle RD
	Homes Passed Plus		Homes Passed Plus

AT/Vh-Bez:	NVT_3V3517_2683_001_FTTH_GF+	Sm-Nr.:	
NL/Res:			
ONB:	2683		
		AsB:	1
		Planer:	
		Datum:	23/10/2024
		Bezugssys.:	EPSG:3857
		Maßstab:	1:1750
		Blatt:	StartSeite

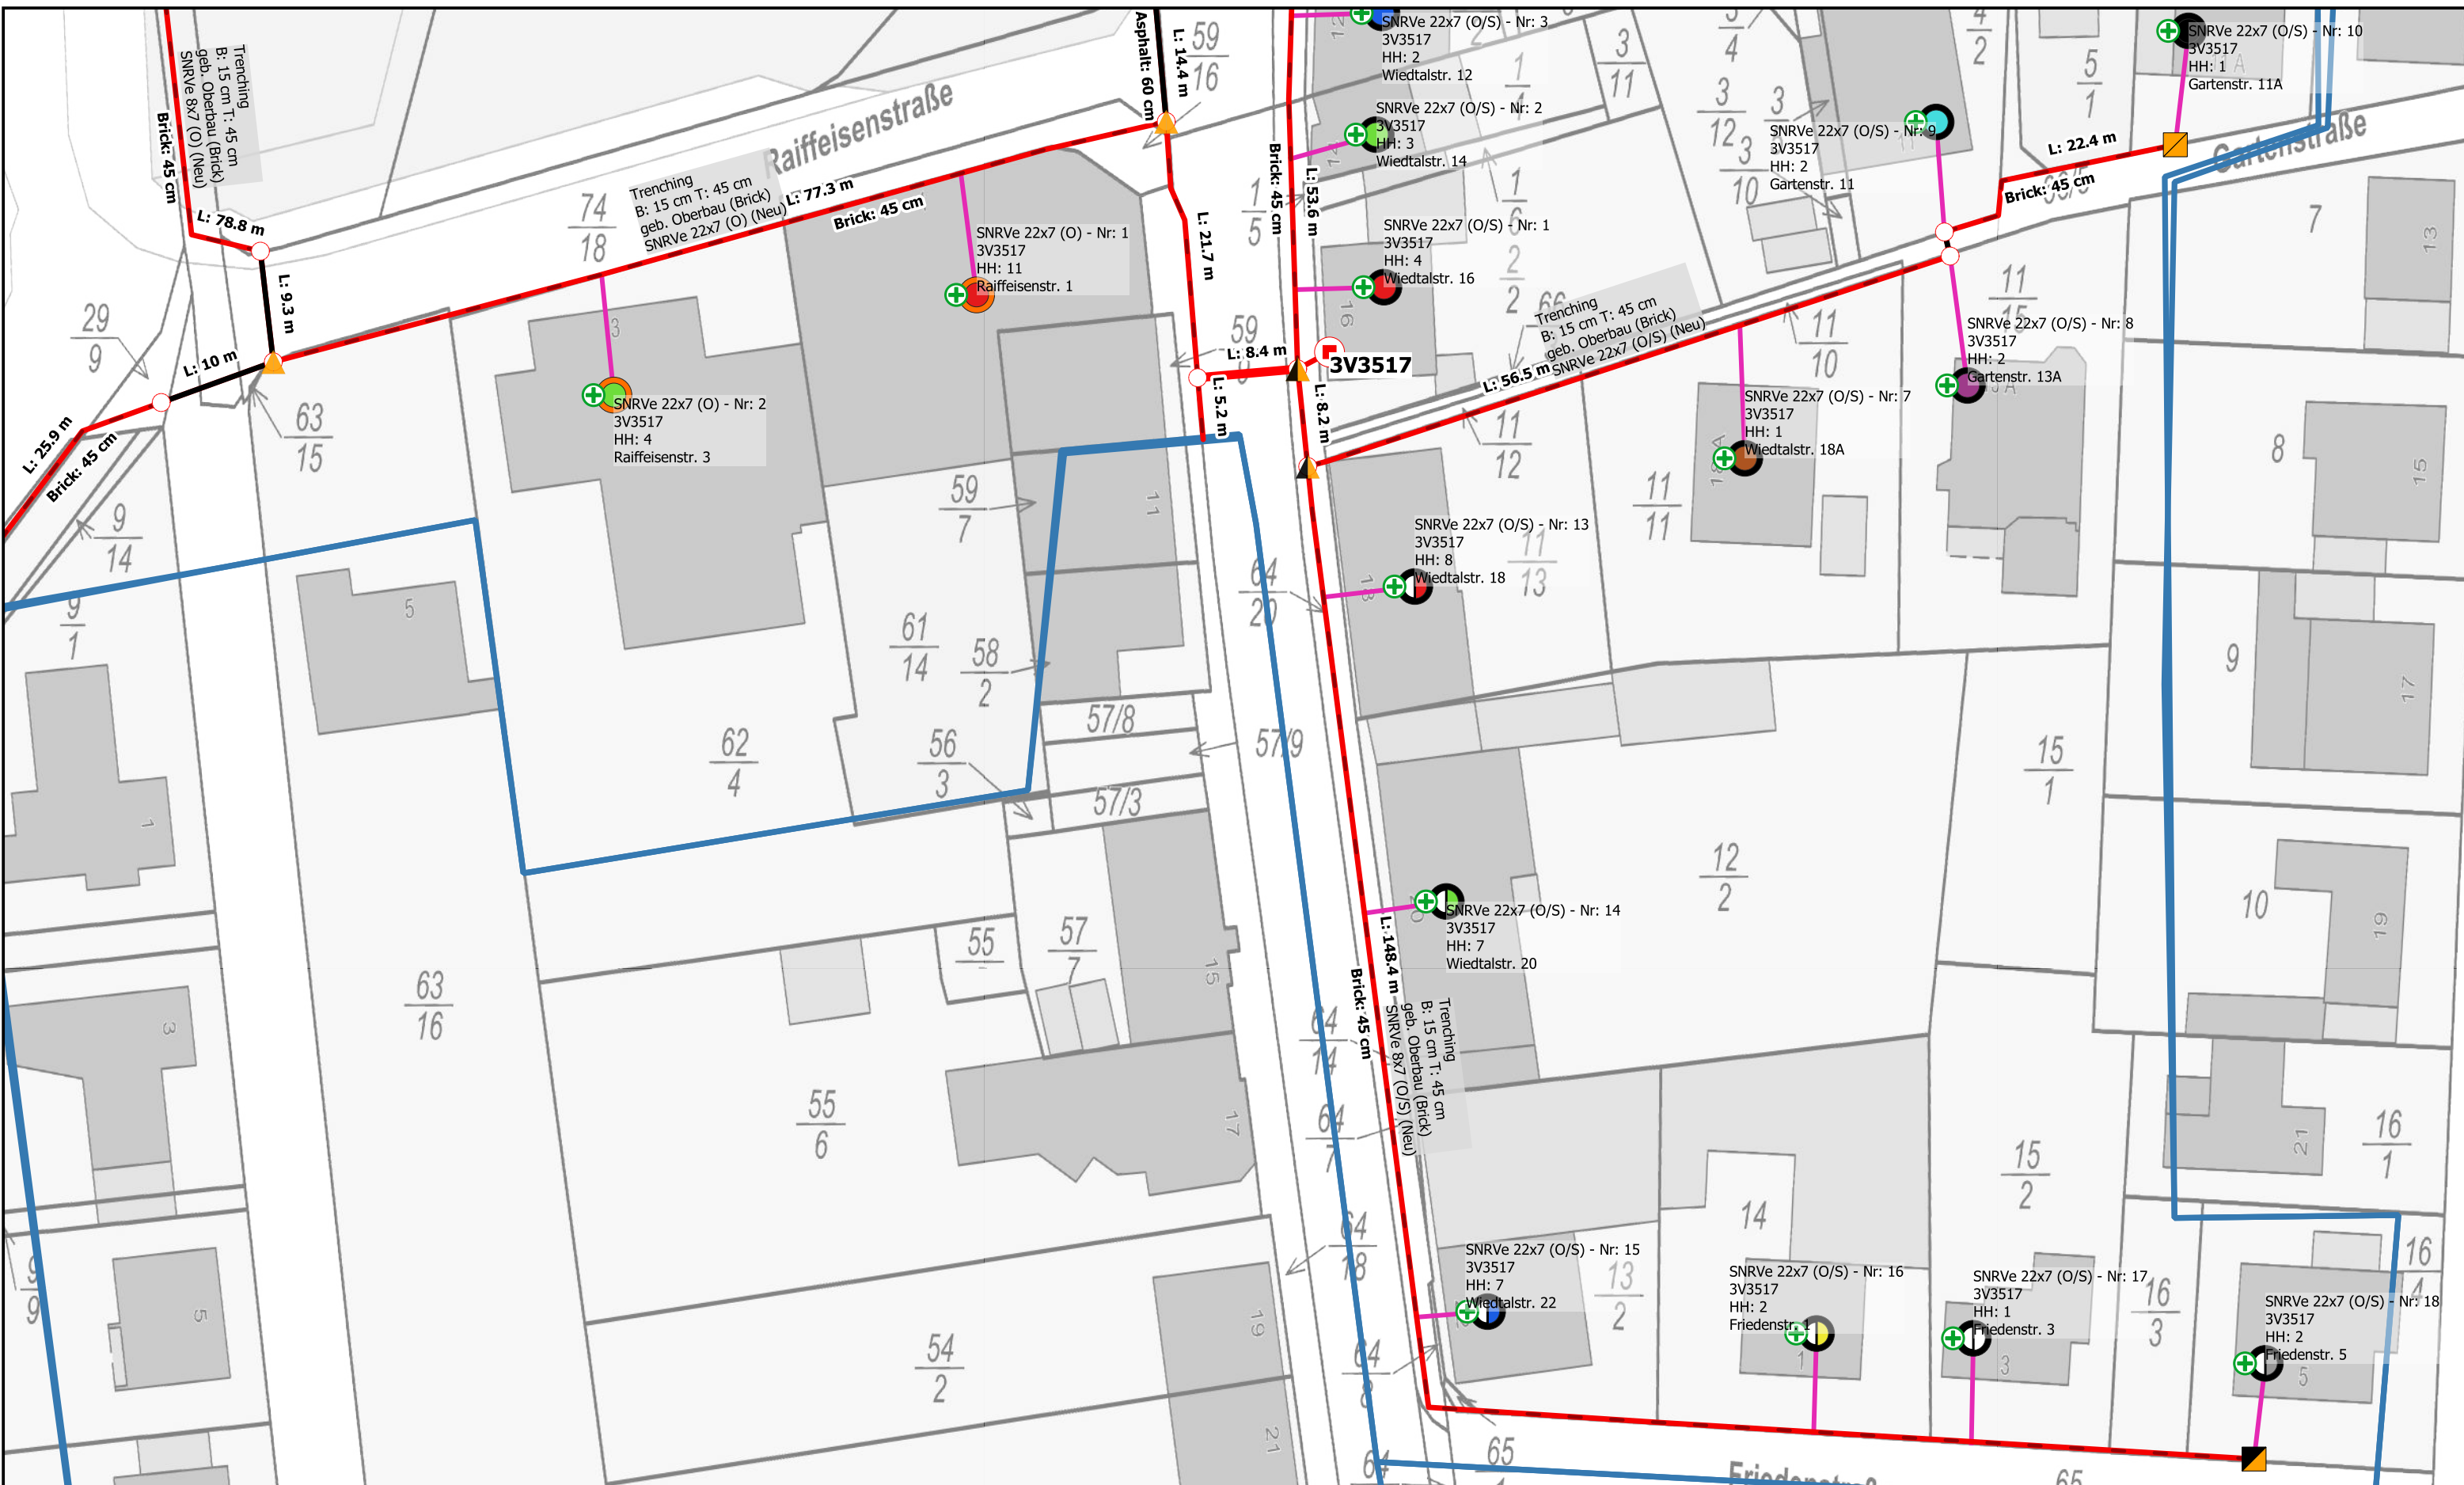



	Fiber POP		Drilling Drop
	NVT		Drilling HDD
	Garden Trench		Muffe Kabel RA
	Drilling		Muffe Bundle RD
	Trenching		End Bundle RD
			Homes Passed Plus

AT/Vh-Bez:	NVT_3V3517_2683_001_FTTH_GF+	Sm-Nr.:	
NL/Res:			
ONB:	2683		
		AsB:	1
		Planer:	
		Datum:	23/10/2024
		Bezugssys.:	EPSG:3857
		Maßstab:	1:500
		Blatt:	1

